


TURNING CIRCLE

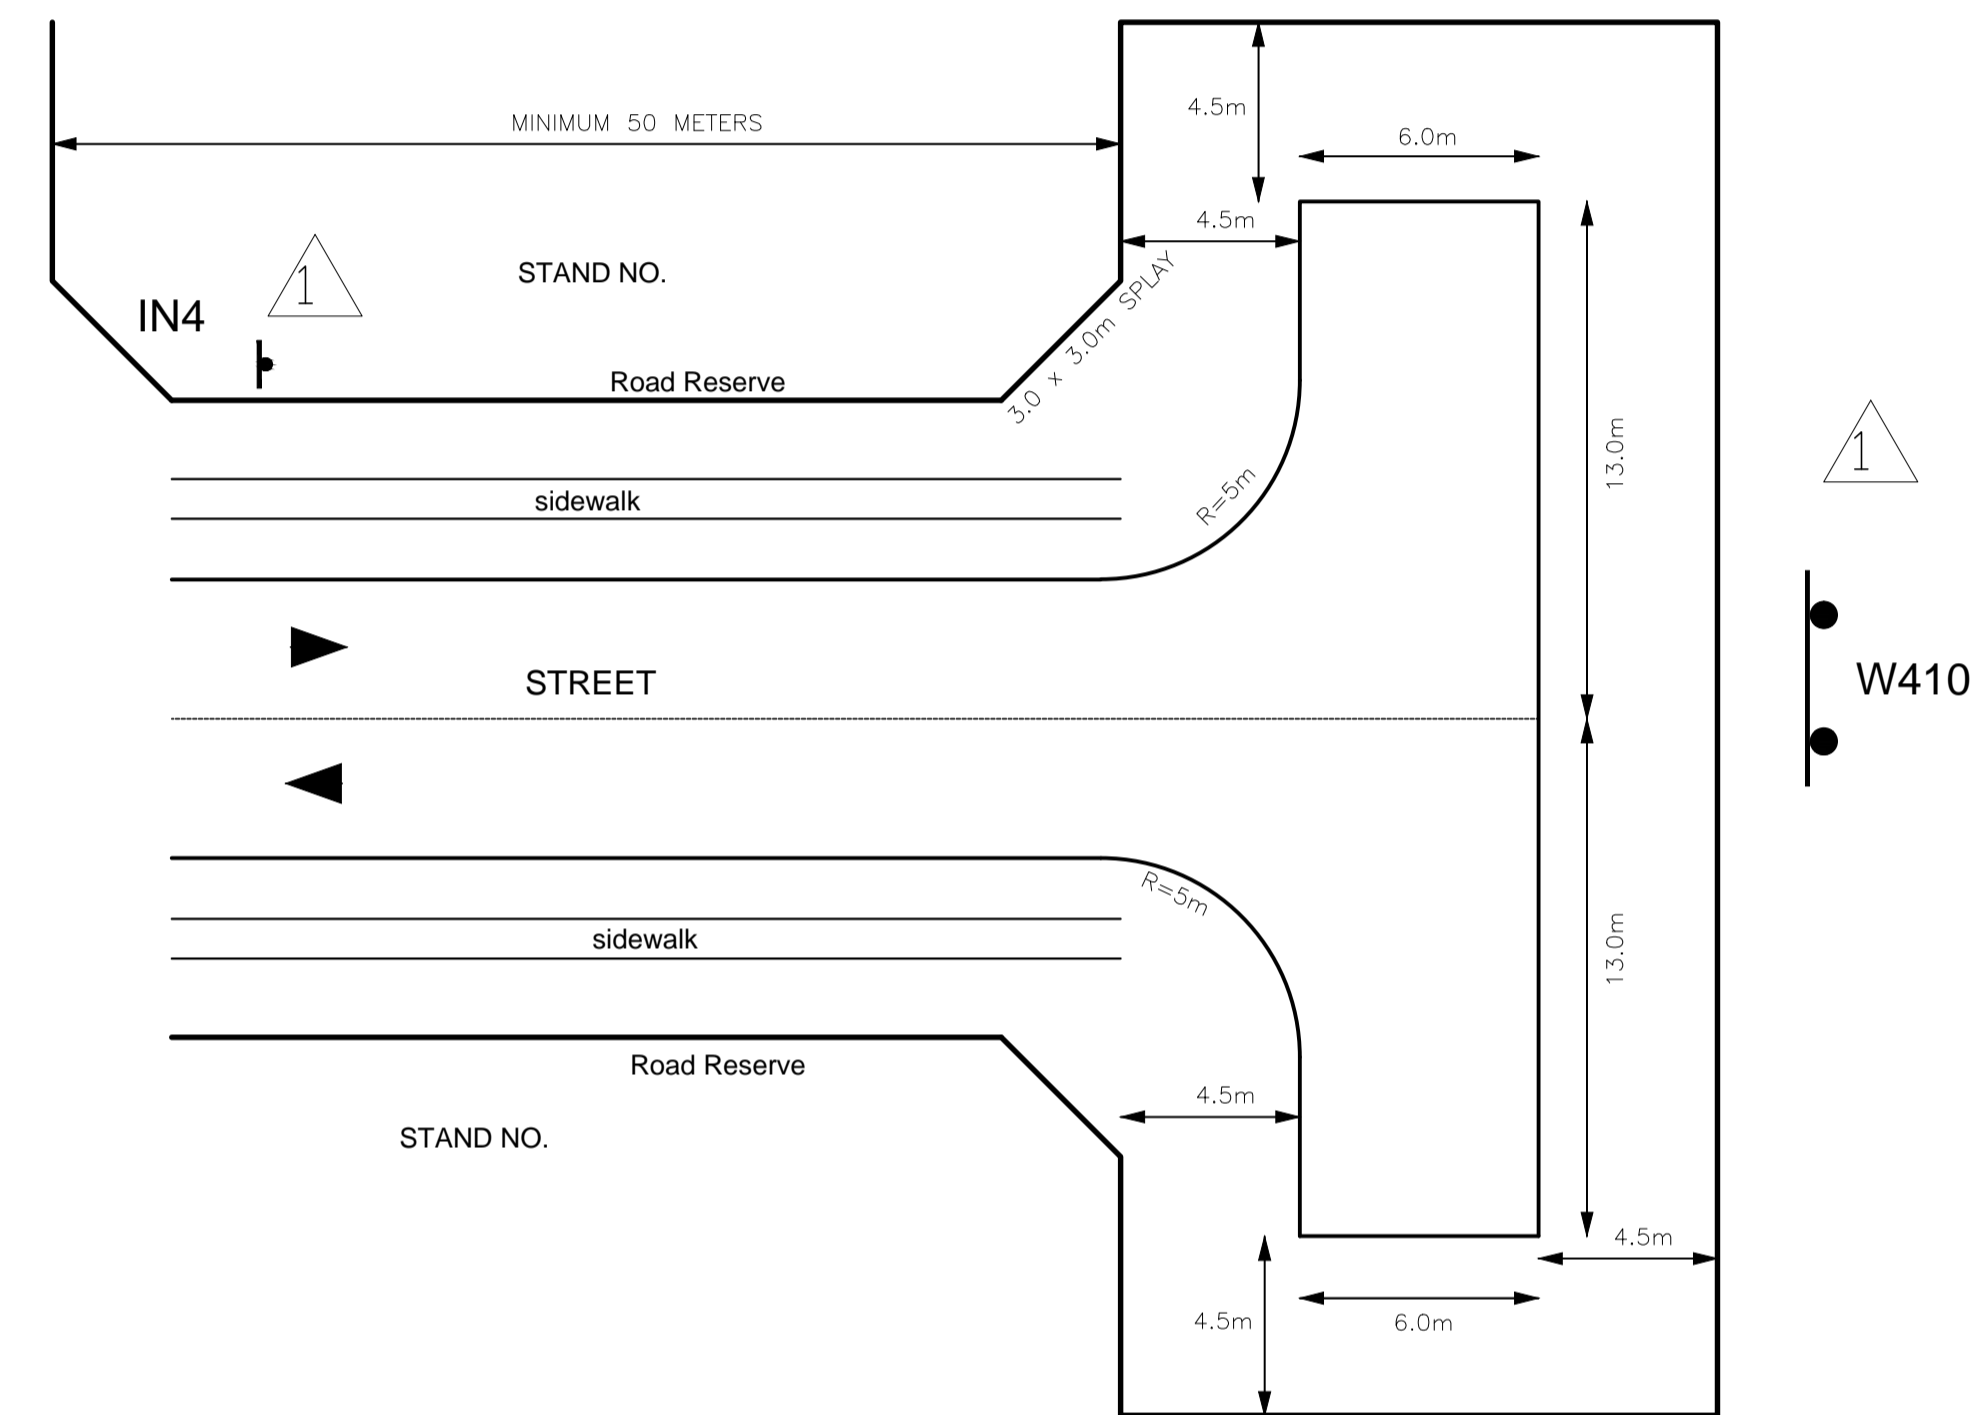

HAMMER HEAD (UNDESIRABLE)

AMENDMENTS				
NR.	DATE	APPROVED	DESCRIPTION	PAR.

DESIGNED C.B. RAMEKANE	DATE	DRAWN S. AUDIE
SIGNATURE		SIGNATURE
DESIGN CHECKED BY P. A. ODENDAAL Pr.Eng.	DATE	INFRASTRUCTURE TECHNICAL INFORMATION MANAGEMENT D.J. CHALMERS
SIGNATURE		SIGNATURE

PROJECT STATUS			
<input type="radio"/>	<input type="radio"/>	<input type="radio"/>	<input type="radio"/>
CONCEPT DRAWING	TENDER DRAWING	APPROVED FOR CONSTRUCTION DRAWING	AS BUILT DRAWING

PROJECT ENGINEER (CONSULTANT)	SIGNATURE AND P. No.	DATE
INITIALS AND SURNAME		
INSPECTOR OF WORKS (CITY OF TSHWANE)	SIGNATURE AND P. No.	DATE
INITIALS AND SURNAME		

CONSULTANT DETAIL

**CITY OF TSHWANE**  
ROADS AND TRANSPORT DEPARTMENT

Mr P. Letonkane STRATEGIC EXECUTIVE DIRECTOR  
P.O. BOX 1409 PRETORIA 0001

Ms. L. V. Kegakilwe-Piki EXECUTIVE DIRECTOR  
P.O. BOX 1409 PRETORIA 0001

DRAWING APPROVED BY EXECUTIVE DIRECTOR  
Ms. L. V. Kegakilwe-Piki

**TYPICAL STANDARD DETAILS**

**CUL DE SAC**

RECEIVED	RECEIVED
SIGNATURE	SIGNATURE
DATE	DATE
SIGNATURE	SIGNATURE
DATE	DATE
CONTRACT No.:	PROJECT No.:	
DATE:	SCALE:	ORIGINAL PAPER SIZE:
MAY 2013	AS SHOWN	A1
DRAWING NO.:	SHEET NO.:	REVISION:
STD021	2 OF 2	

**ROADS AND STORMWATER**  
For Internal Approval

RECEIVED  
SIGN WHEN APPLICABLE

DIRECTOR: INFRASTRUCTURE PROVISION

DIRECTOR: INFRASTRUCTURE CONSTRUCTION (PROJECT) MANAGEMENT

DIRECTOR: INFRASTRUCTURE ASSET MANAGEMENT

DIRECTOR: TRANSPORT INFRASTRUCTURE PLANNING

DIRECTOR: INTELLIGENT TRANSPORT SYSTEM AND TRAFFIC ENGINEERING

DIRECTOR: INFRASTRUCTURE MAINTENANCE MANAGEMENT (IMM)

SCALE: 1:1000